



CONTRACTOR MUST VERIFY ALL DRAWINGS
PRIOR TO CONSTRUCTION

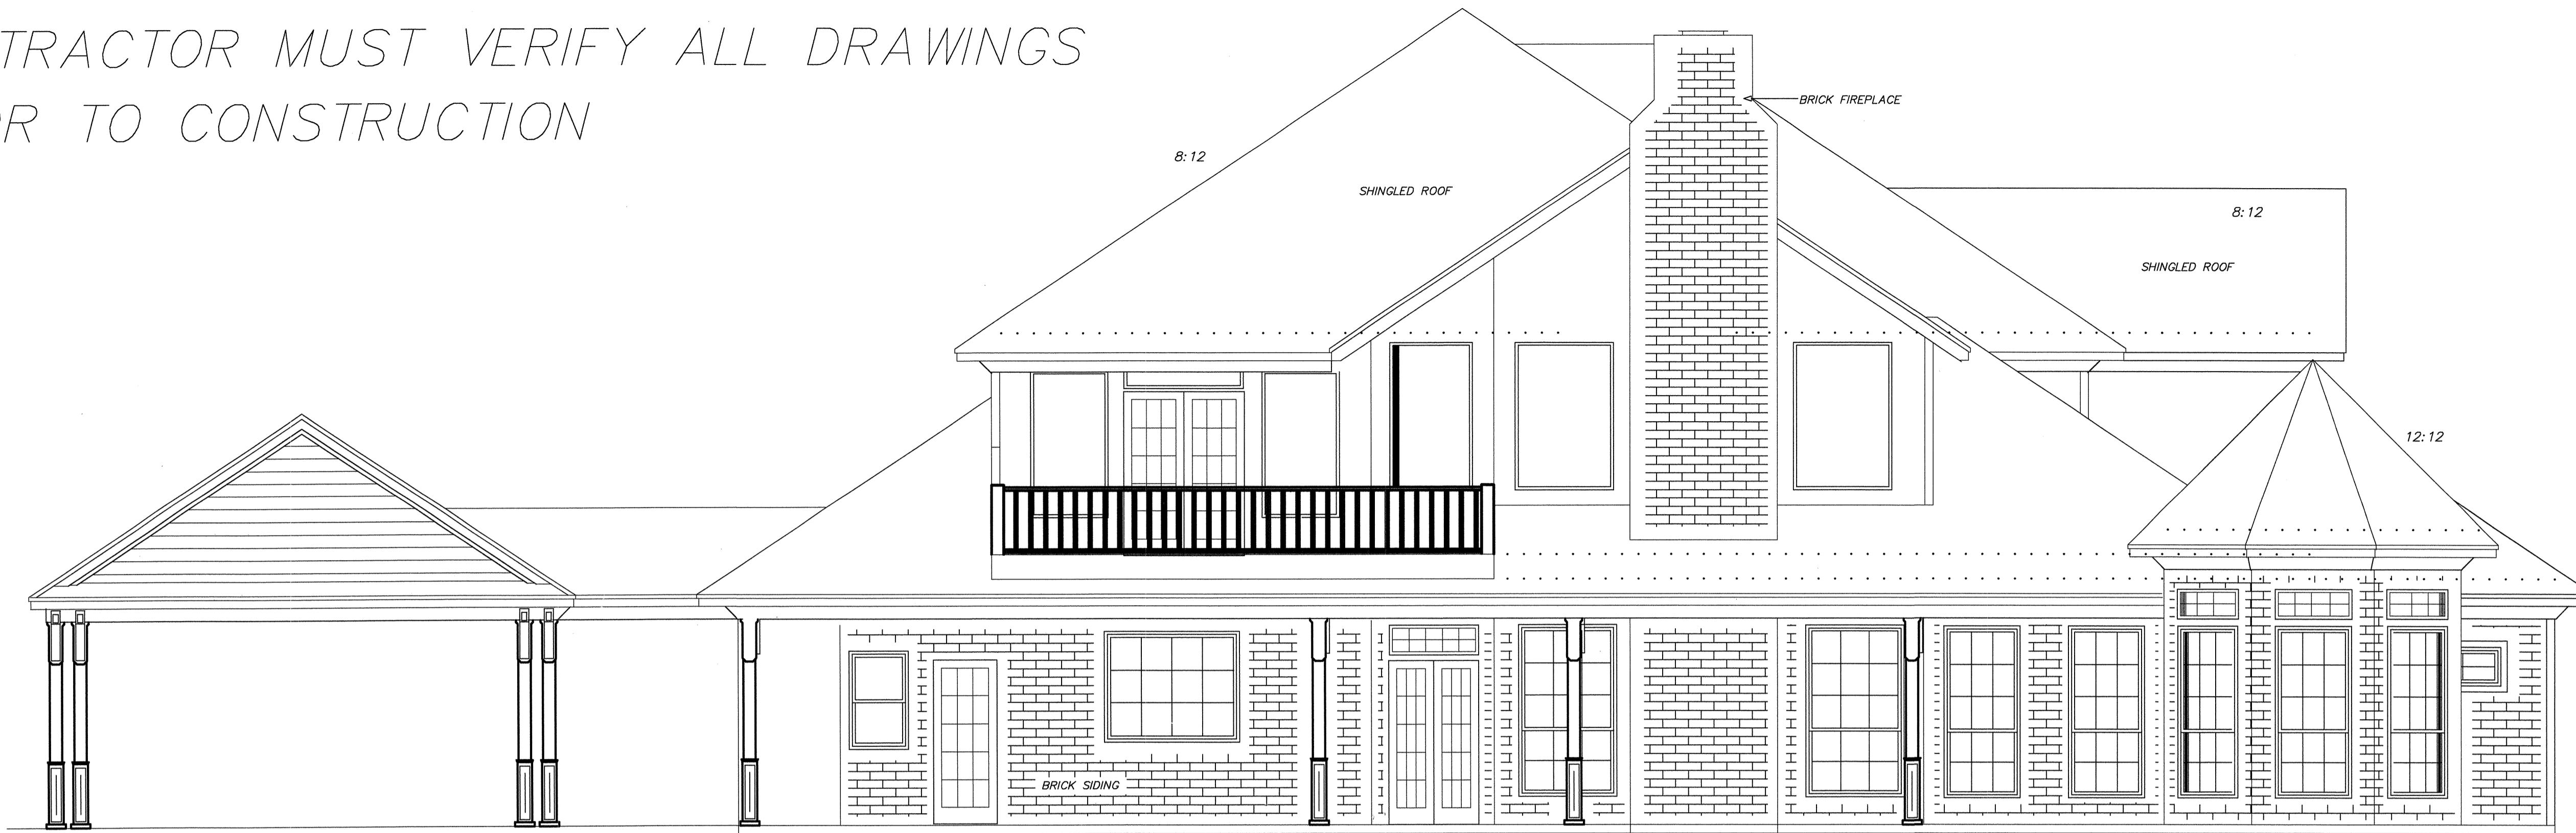

REAR ELEVATION
SCALE: 1/4" = 1'-0"

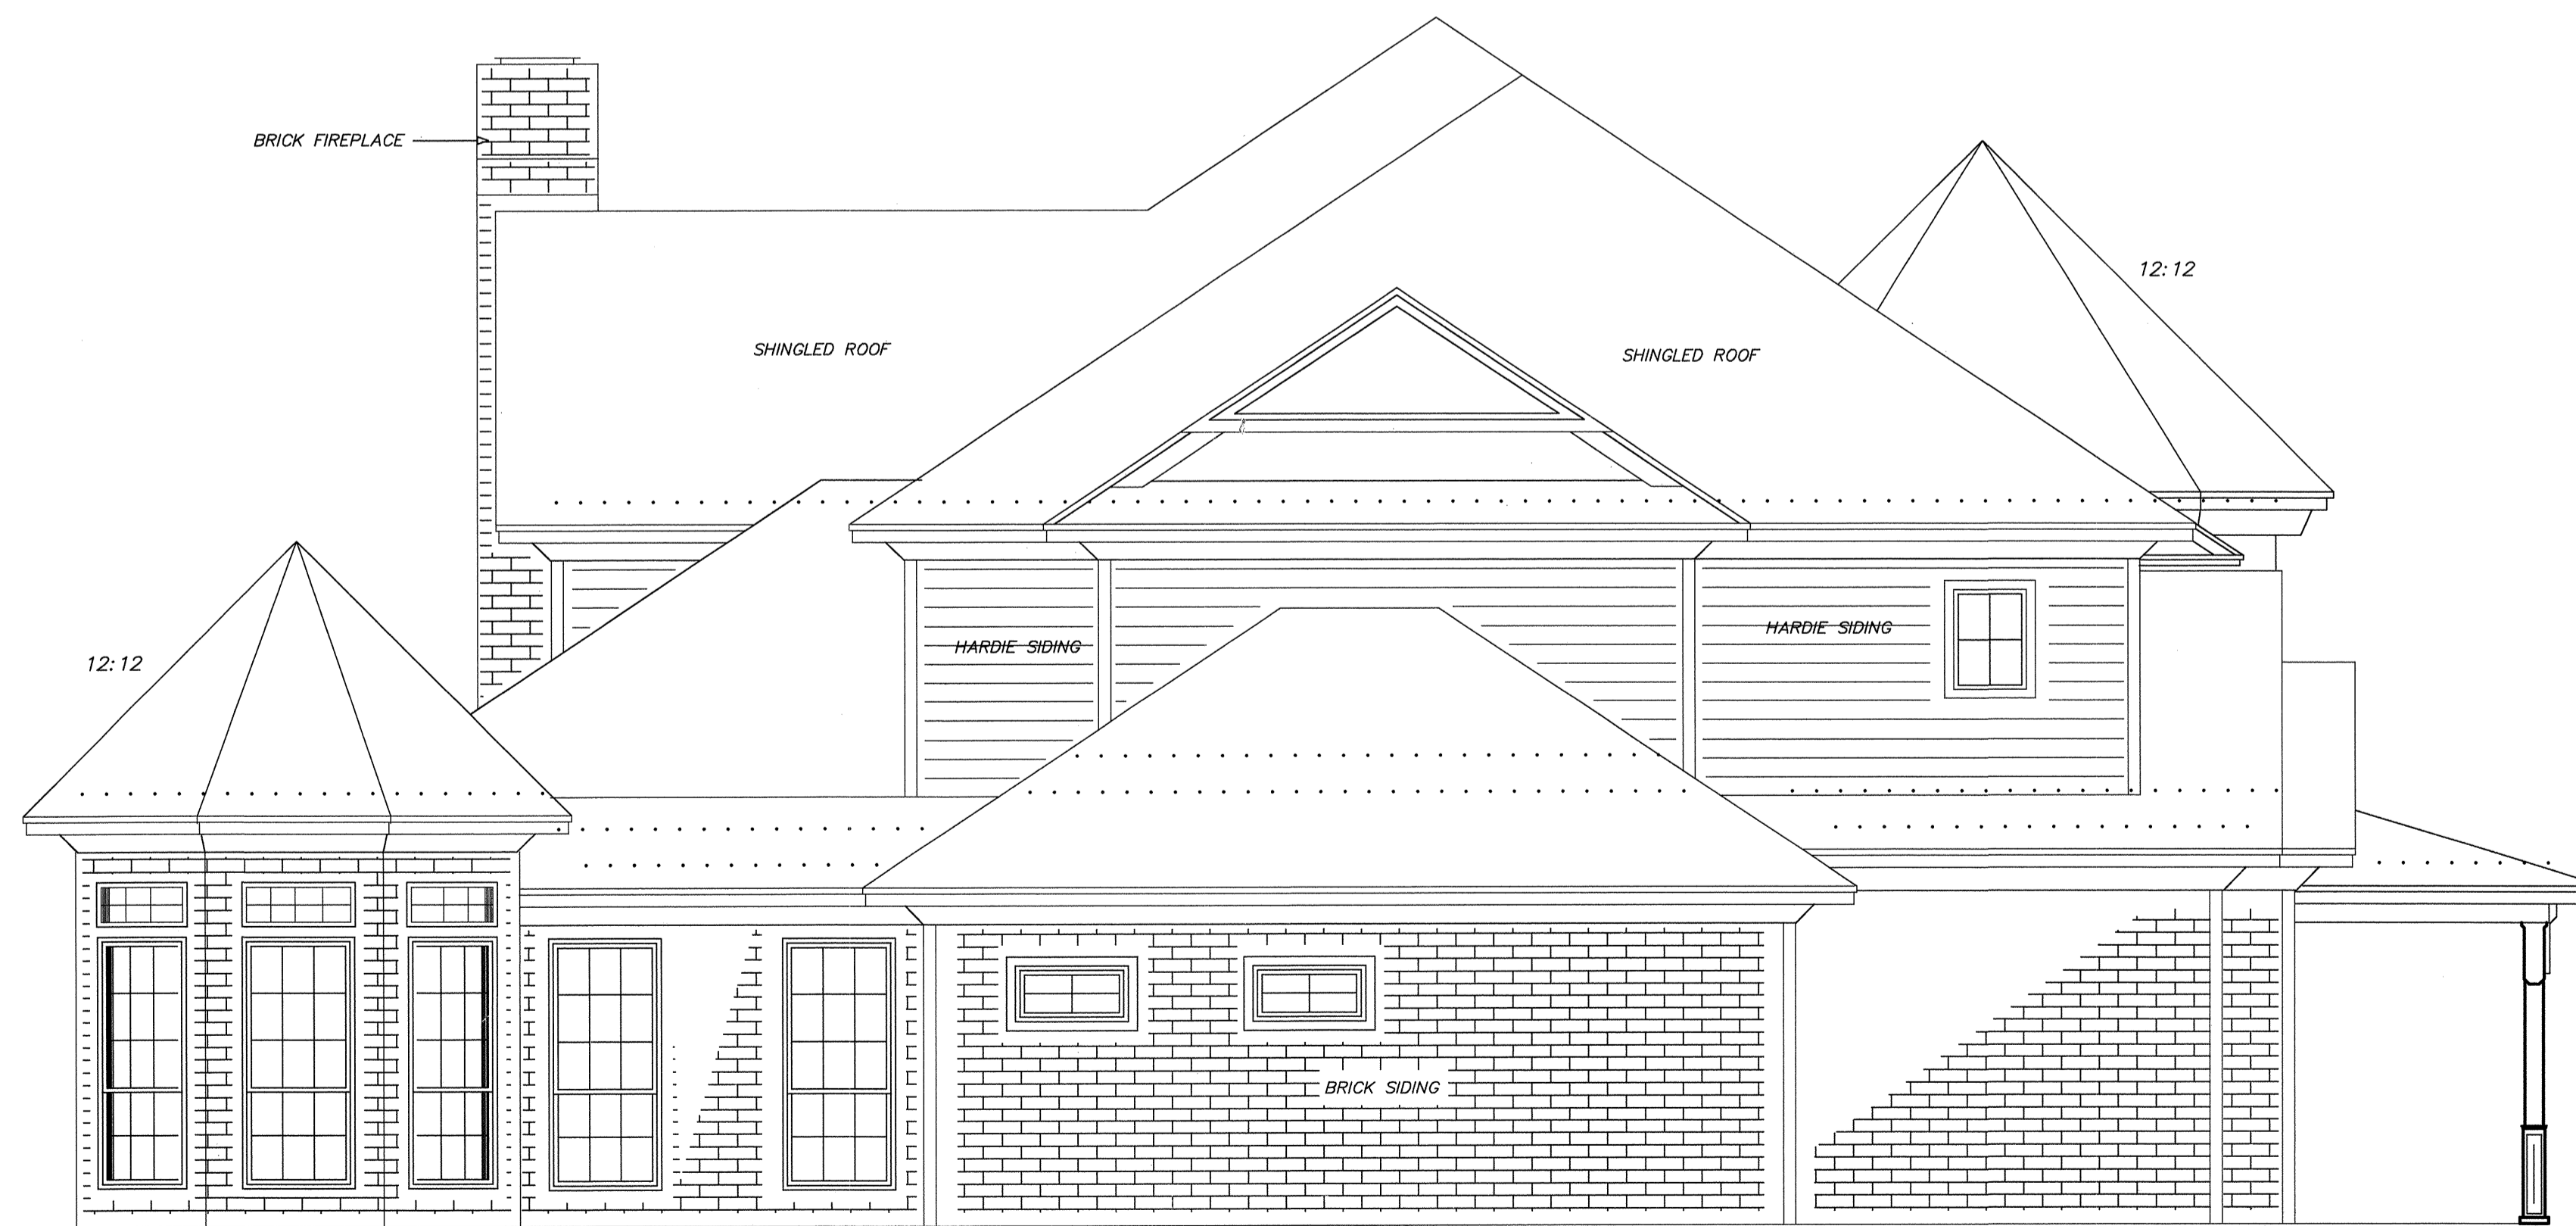

LEFT ELEVATION
SCALE: 1/4" = 1'-0"

ARCH DEPT APPROVAL _____
CONSTR REVIEW APPROVAL _____
OWNER APPROVAL _____

BUILDER MUST VERIFY AND APPROVE THIS DRAWING FOR ACCURACY. THIS DRAWING SHEET IS DESIGNED FOR BIDDING PURPOSES ONLY. BUILDER MAY CHOOSE TO MAKE CHANGES TO PART OR ALL OF ANY SECTION OF THIS DRAFTING PACKAGE.

DRAWN BY: Randall Parks
DATE: _____
REV: _____
FINAL REV: _____

HOLLOWAY RESIDENCE
ADDRESS _____
CITY _____
E-MAIL: itsasmallworld@iscglobal.net

R.H. DESIGNS
COMMERCIAL-RESIDENTIAL DESIGNERS
3729 FM 1960 W.
28175-6663

SHEET
9
SCALE: 1/4" = 1'-0"