



CORBEL DETAIL
1'-11-0" 1" SQUARE TUBING W/ POWDER-COAT FINISH

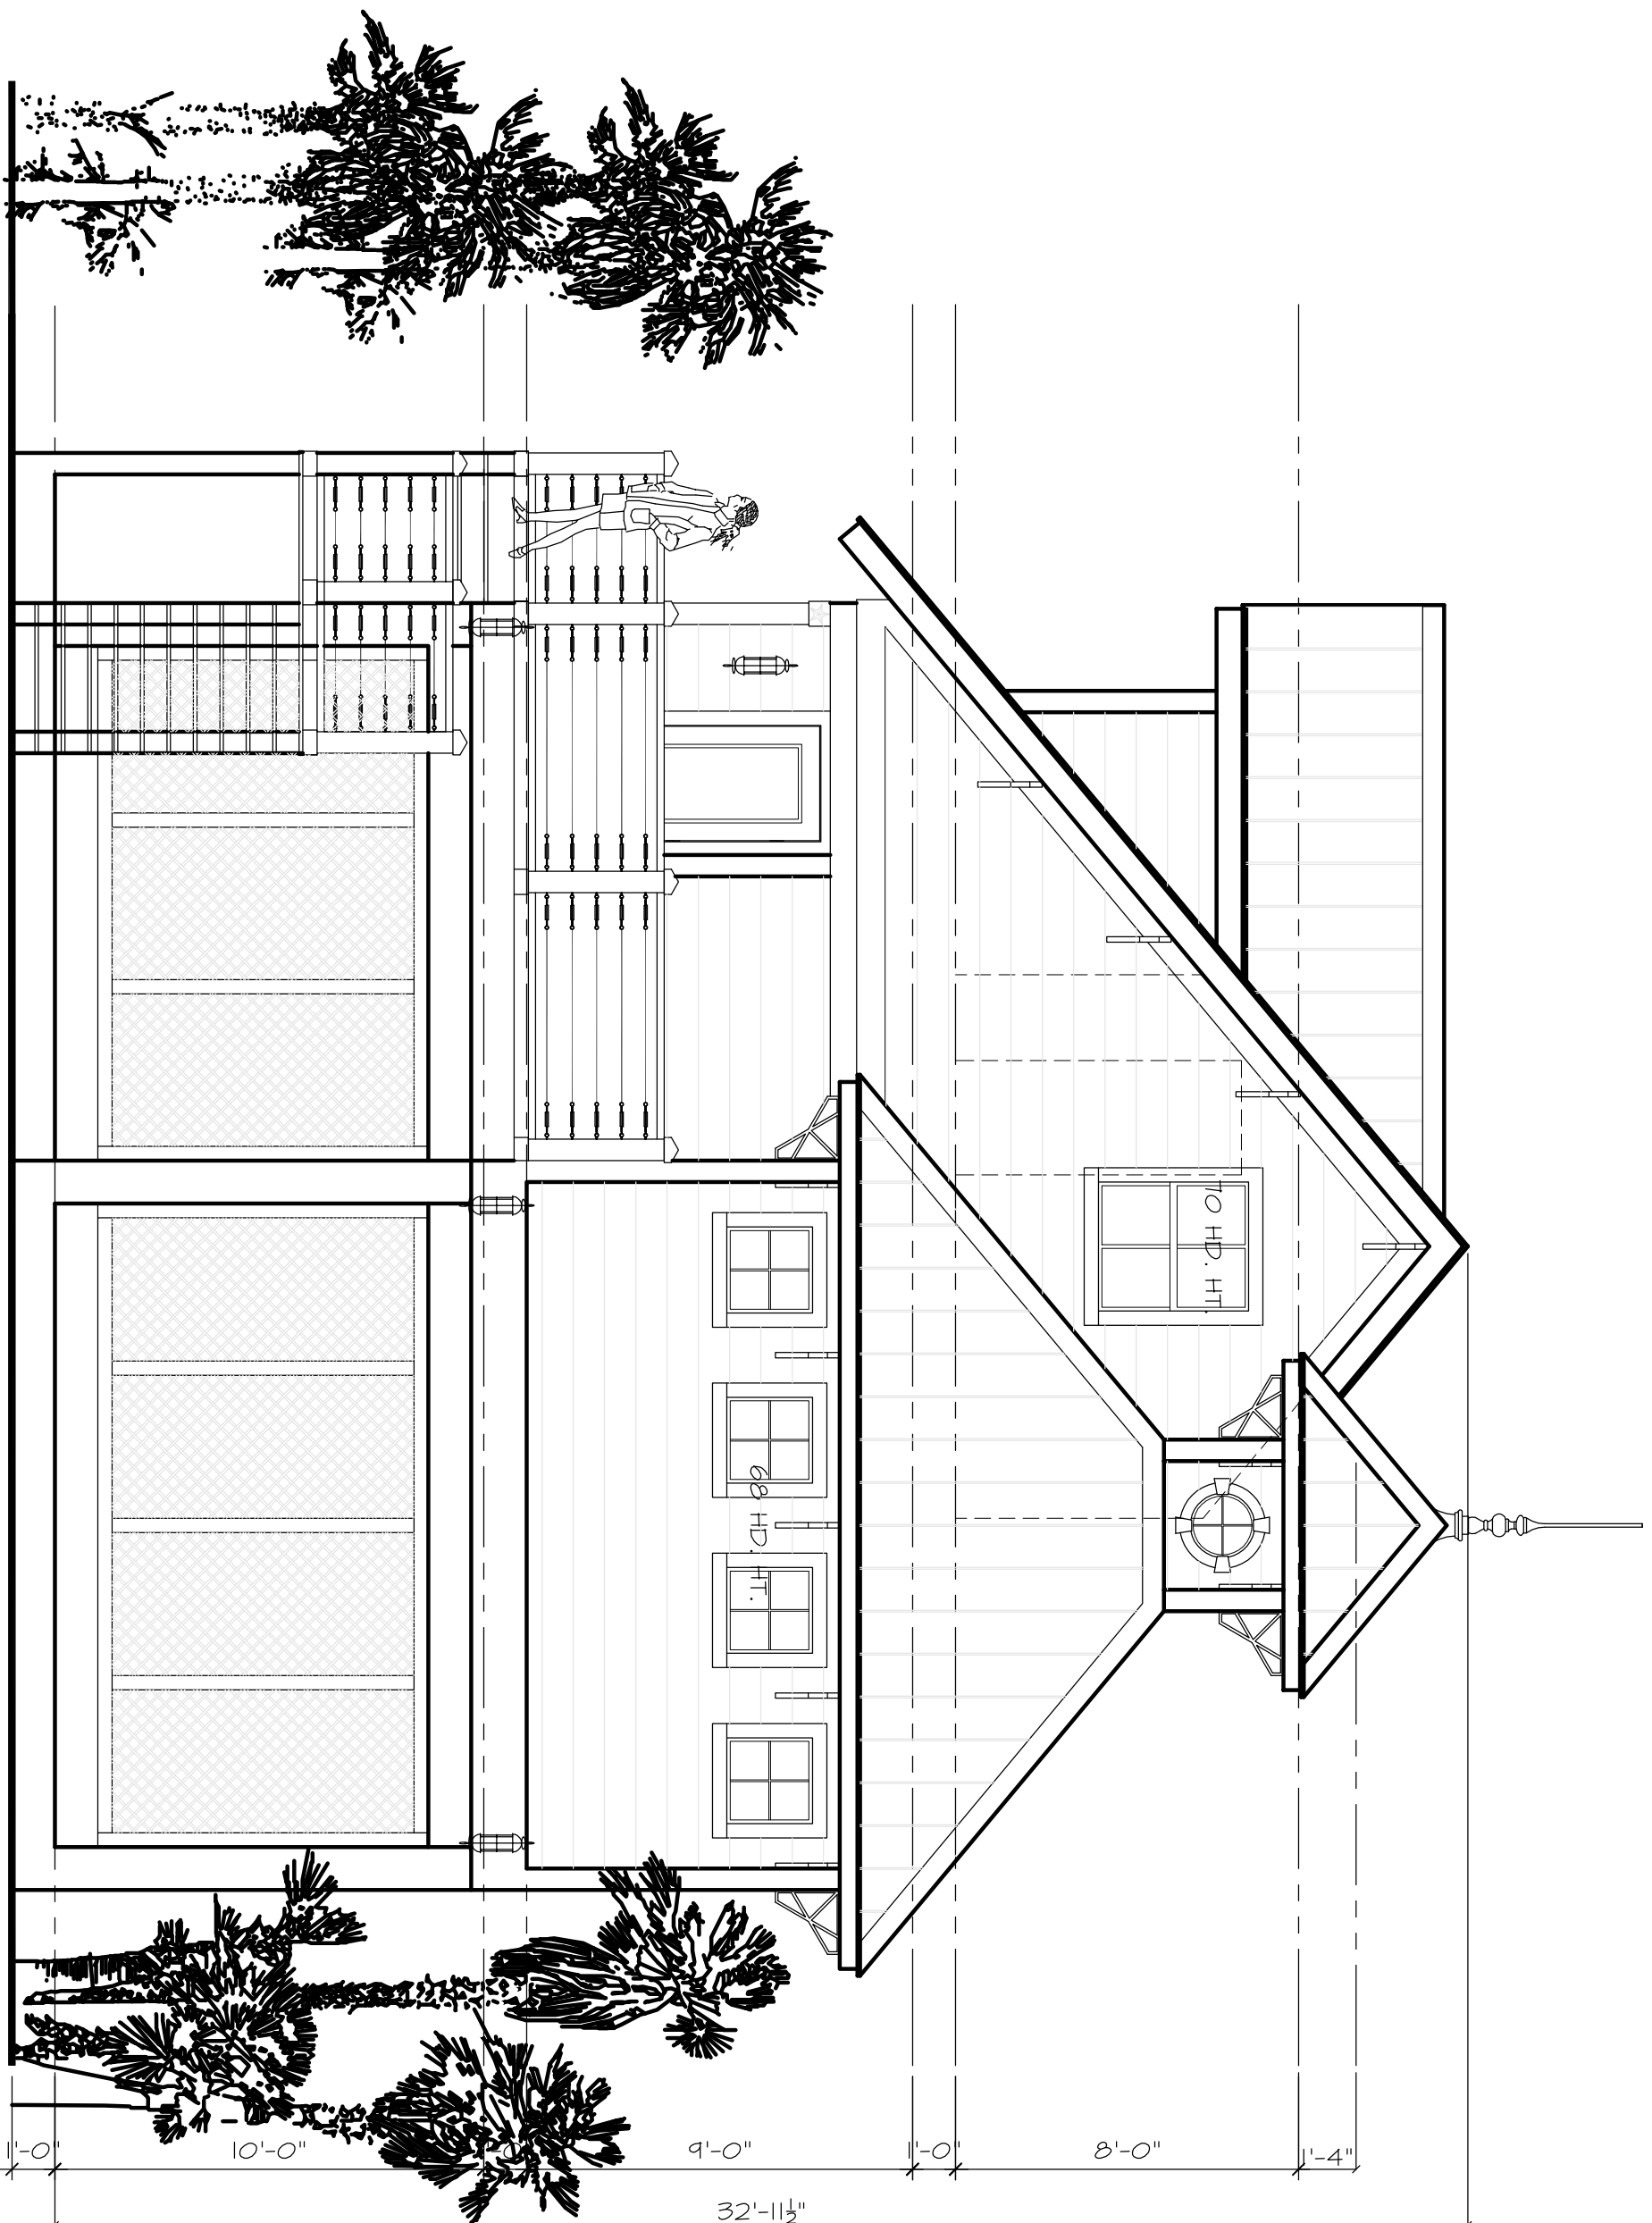


FRONT ELEVATION
1/4"=1'-0" 2'-0" EAVE OVERHANG

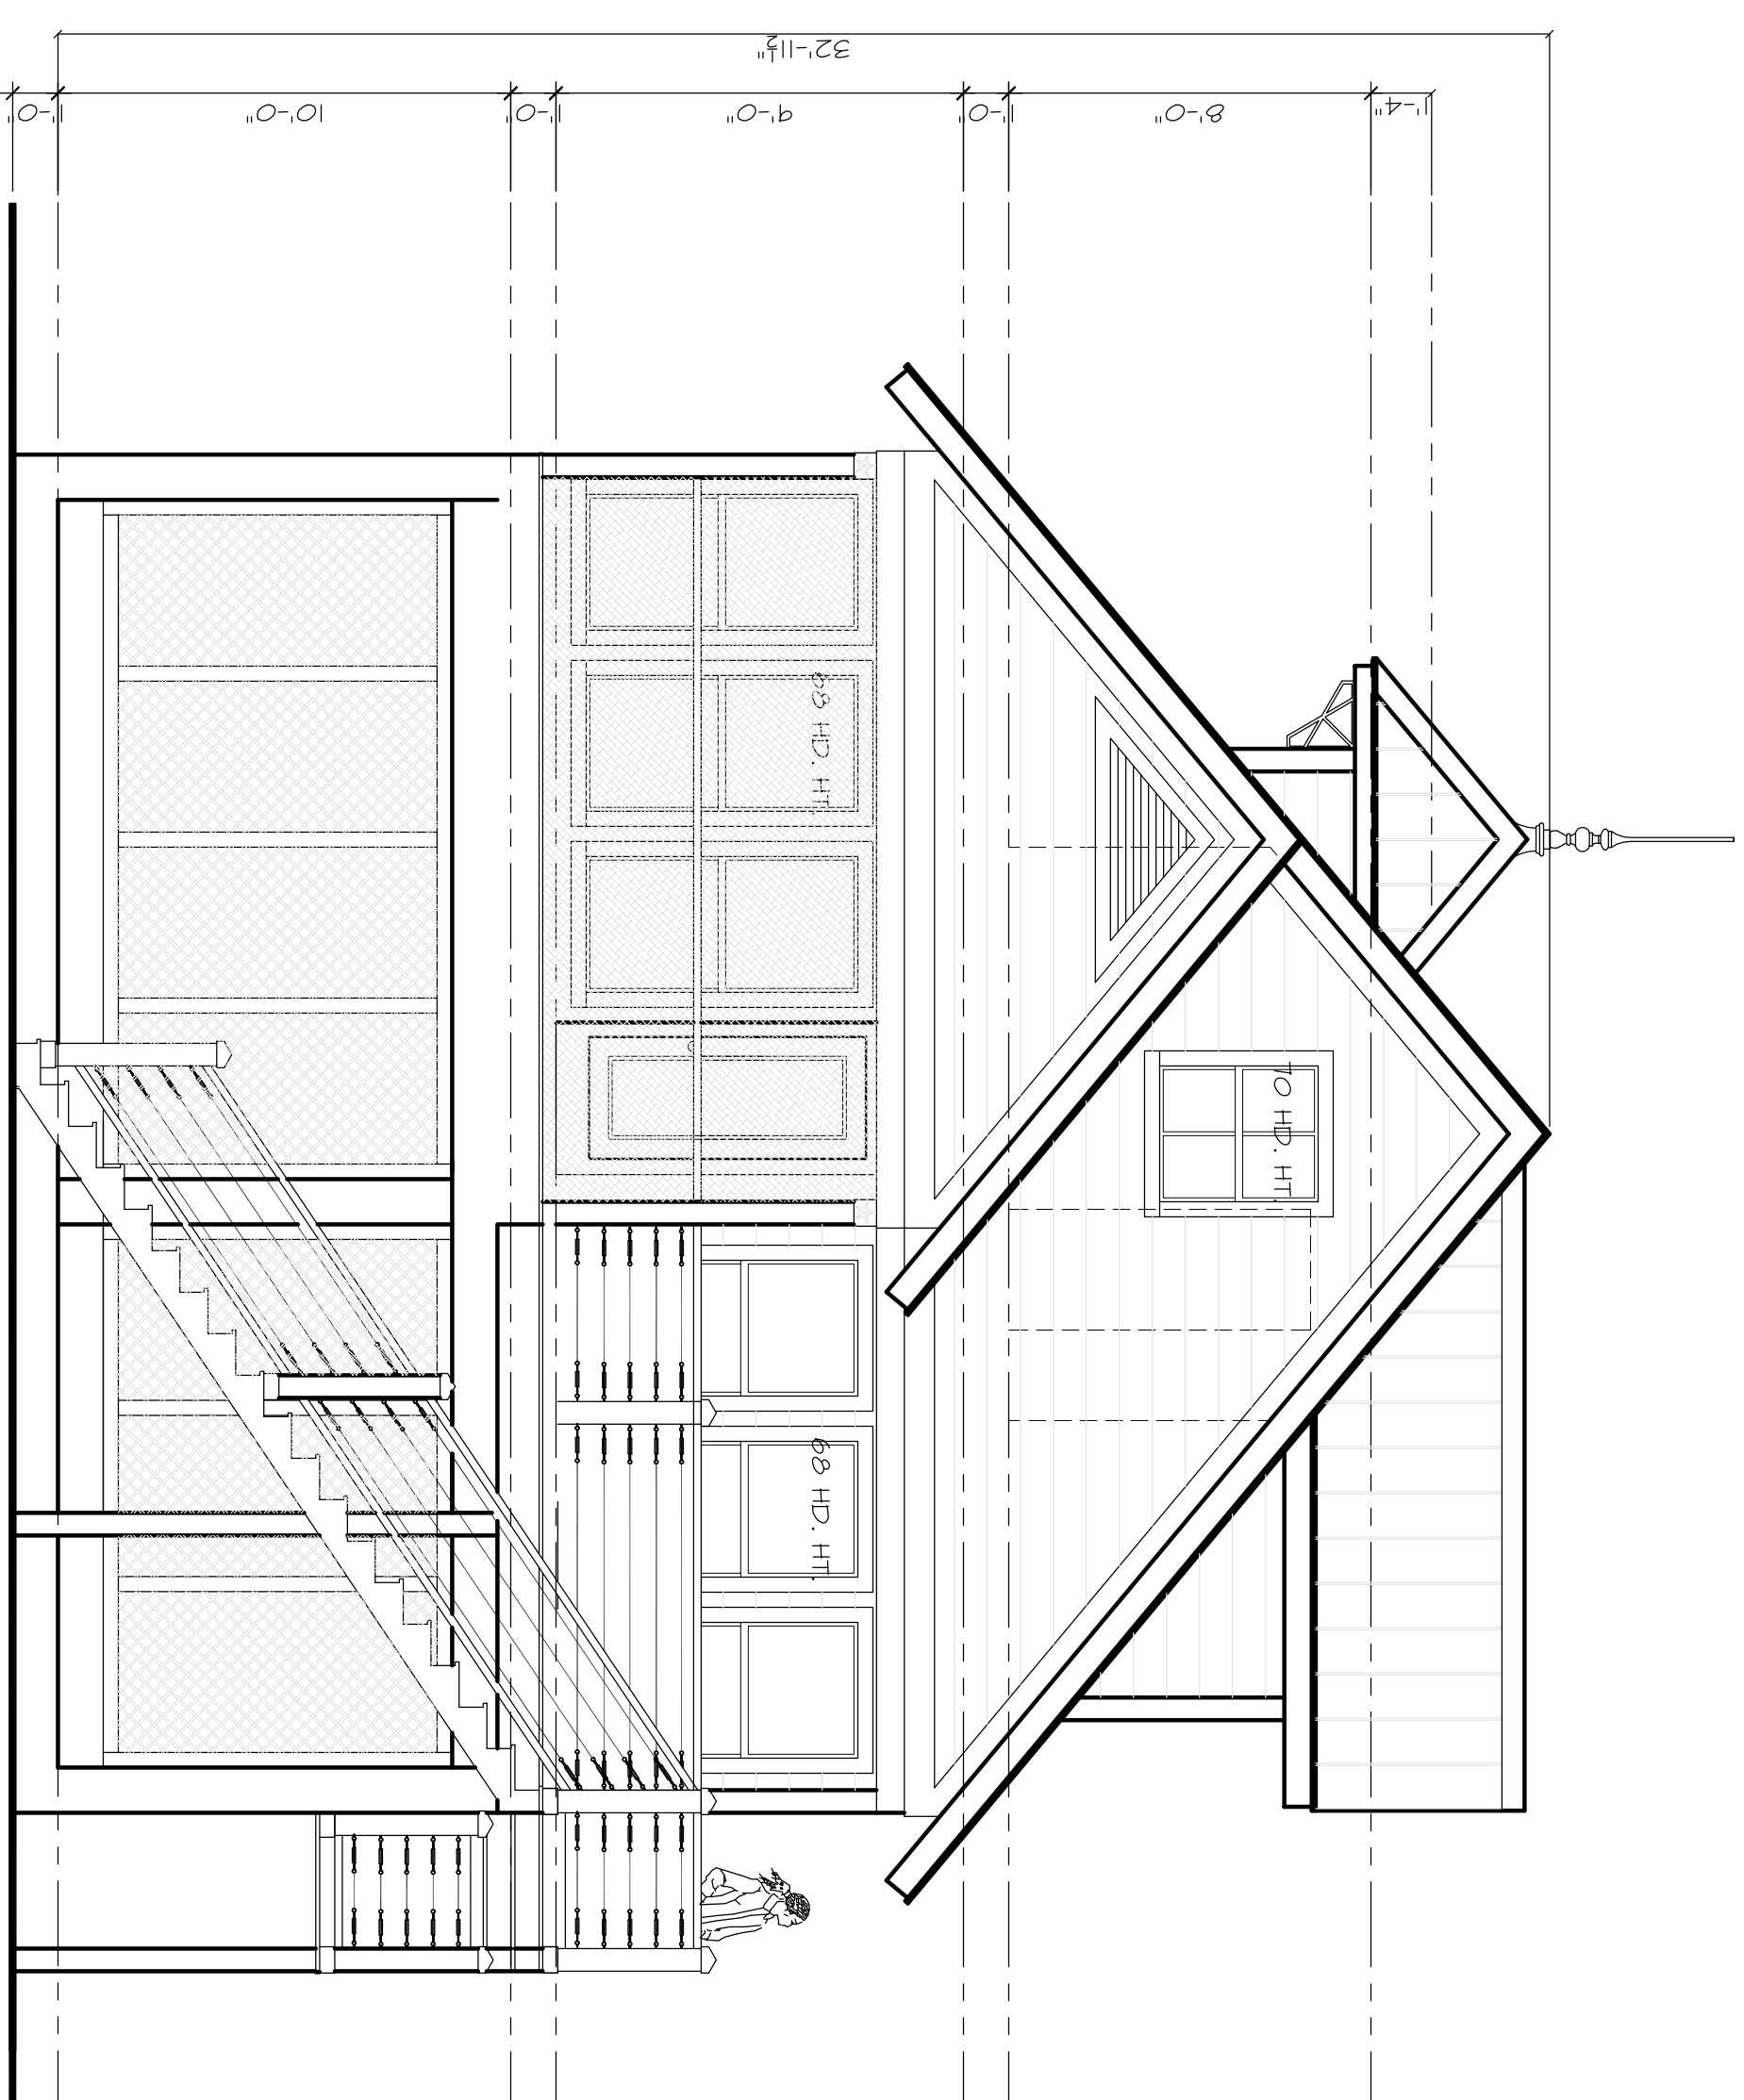

REAR ELEVATION
1/4"=1'-0"

HUNKINS...RESIDENCE

To the best of our knowledge, these plans are drawn to comply with owner's and/or builder's specifications and any changes made on them after prints are made will be done at the owner's and/or builder's expense and responsibility. The contractor shall verify all dimensions and enclosed drawings; the designer is not liable for errors once construction has begun. While every effort has been made in the preparation of this plan to avoid mistakes, the maker can not guarantee against human error. The contractor of the job must check all dimensions and other details prior to construction and be solely responsible thereafter. Purchaser's right is conditional and limited to a one-time use to construct a single project on the lot stated herein, and use is limited specifically to such property. The use or reproduction of these plans concerning any other construction is strictly prohibited without written permission of the designers. Written dimensions on these drawings shall have precedence over scaled dimensions.

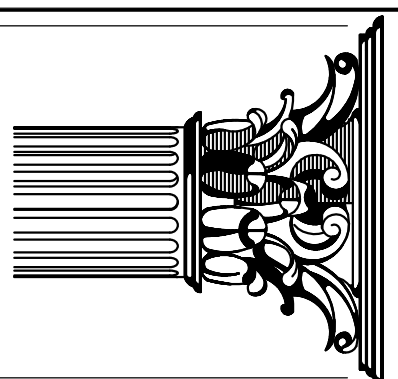

SHEET	JOB FILE DATE BY	REVISIONS
2 OF 13	1-24-09	

ERROR: syntaxerror
OFFENDING COMMAND: --nostringval--

STACK:

/Title
()
/Subject
(D:20090301100622-06'00')
/ModDate
()
/Keywords
(TenPDFCreator Version 8.1.0)
/Creator
(D:20090301100622-06'00')
/CreationDate
(Celeste & Jesus Diaz)
/Author
-mark-